


1
Proposed South Elevation
1:50@A1

Rev. Date Drawn Checked Description

GSSARCHITECTURE
2 SPENCER PARADE, NORTHAMPTON, NN1 5AA
Telephone: 01864 631 919, Fax: 01864 624 016
Email: gsa@gssarch.co.uk, Web: www.gssarch.co.uk
Kettering: 01535 513 165, Billesdon: 01275 378 310, Harrogate: 01423 815 121

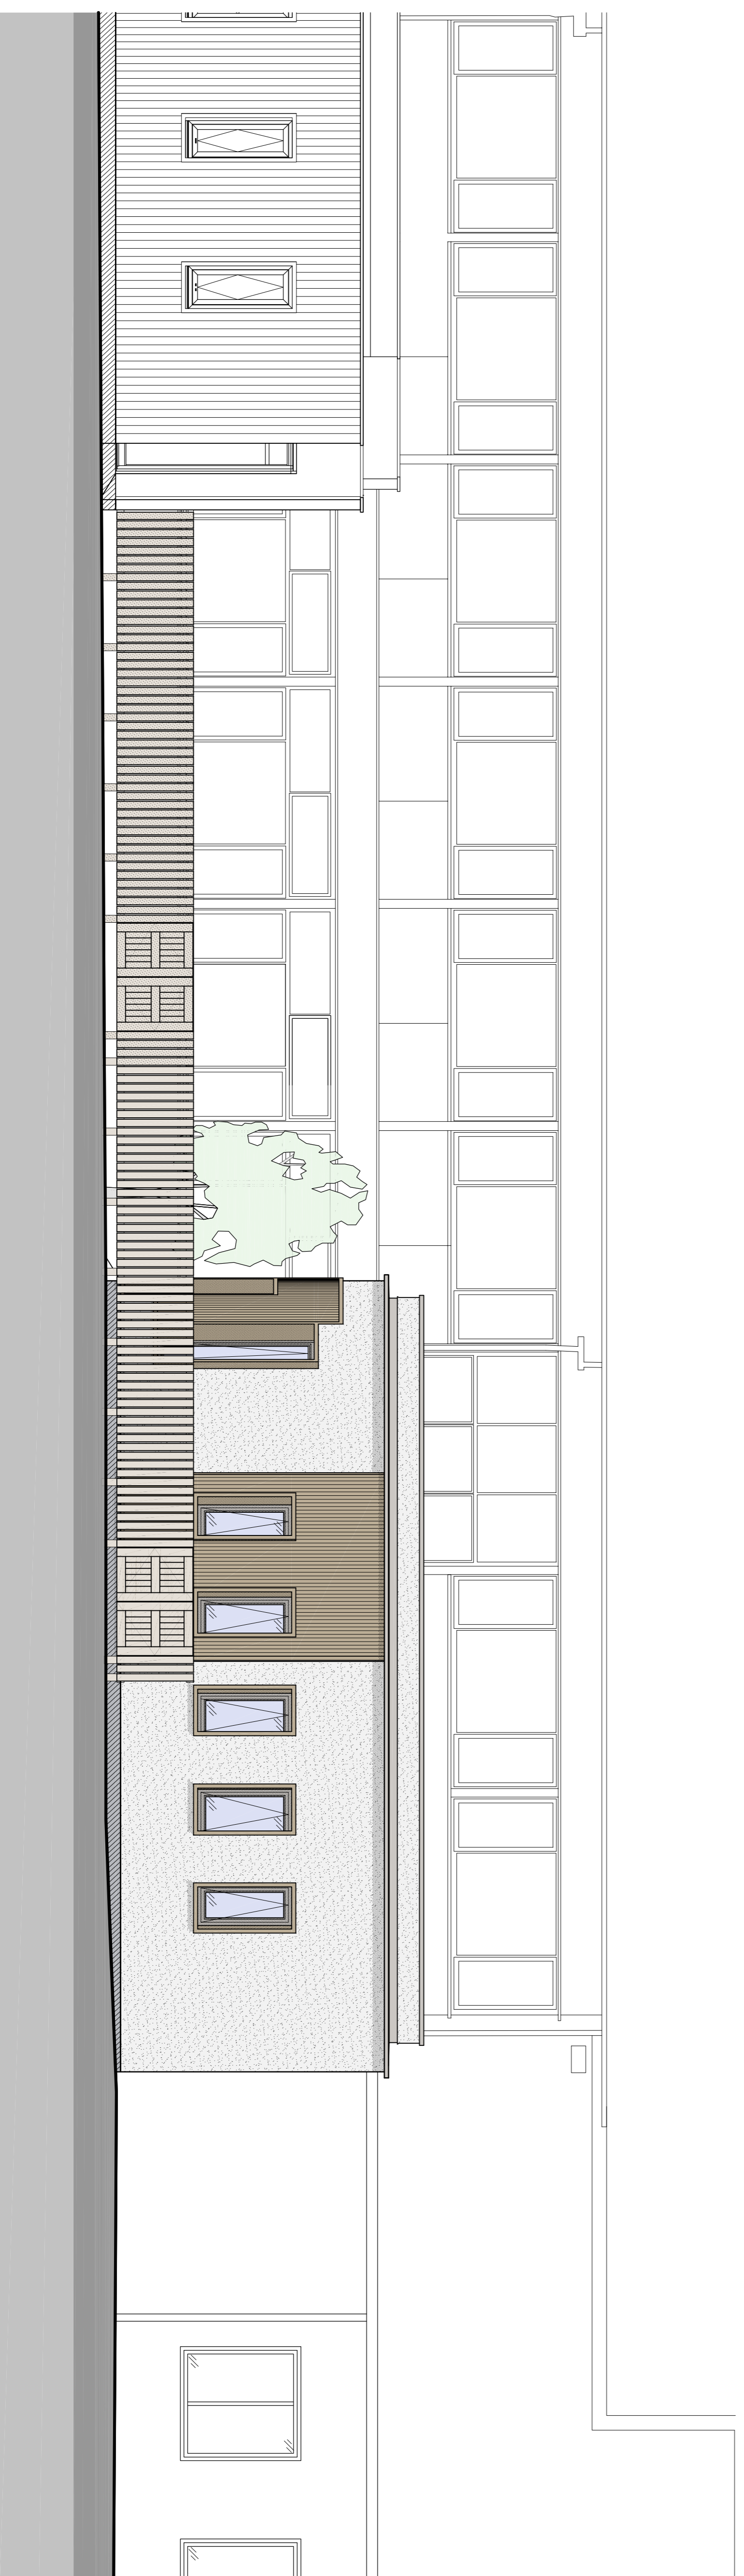

2
Proposed East Elevation
1:50@A1

Project Title:
Dining Room Extensions & Alterations

Clients:
Beauchamp College, Oadby

Drawing Title:
Colour Elevations

File Number: Sch79p
Drawn By: KRJ
Checked By: GM
Scale@A1: As Noted
Date: 21.09.11
Dwg No: (00)07
Rev: